


RESTRICTIVE COVENANTS-MISC. 109 PAGE 674

PLAT BOOK J
PAGE 28

SOUTHSIDE, ALABAMA

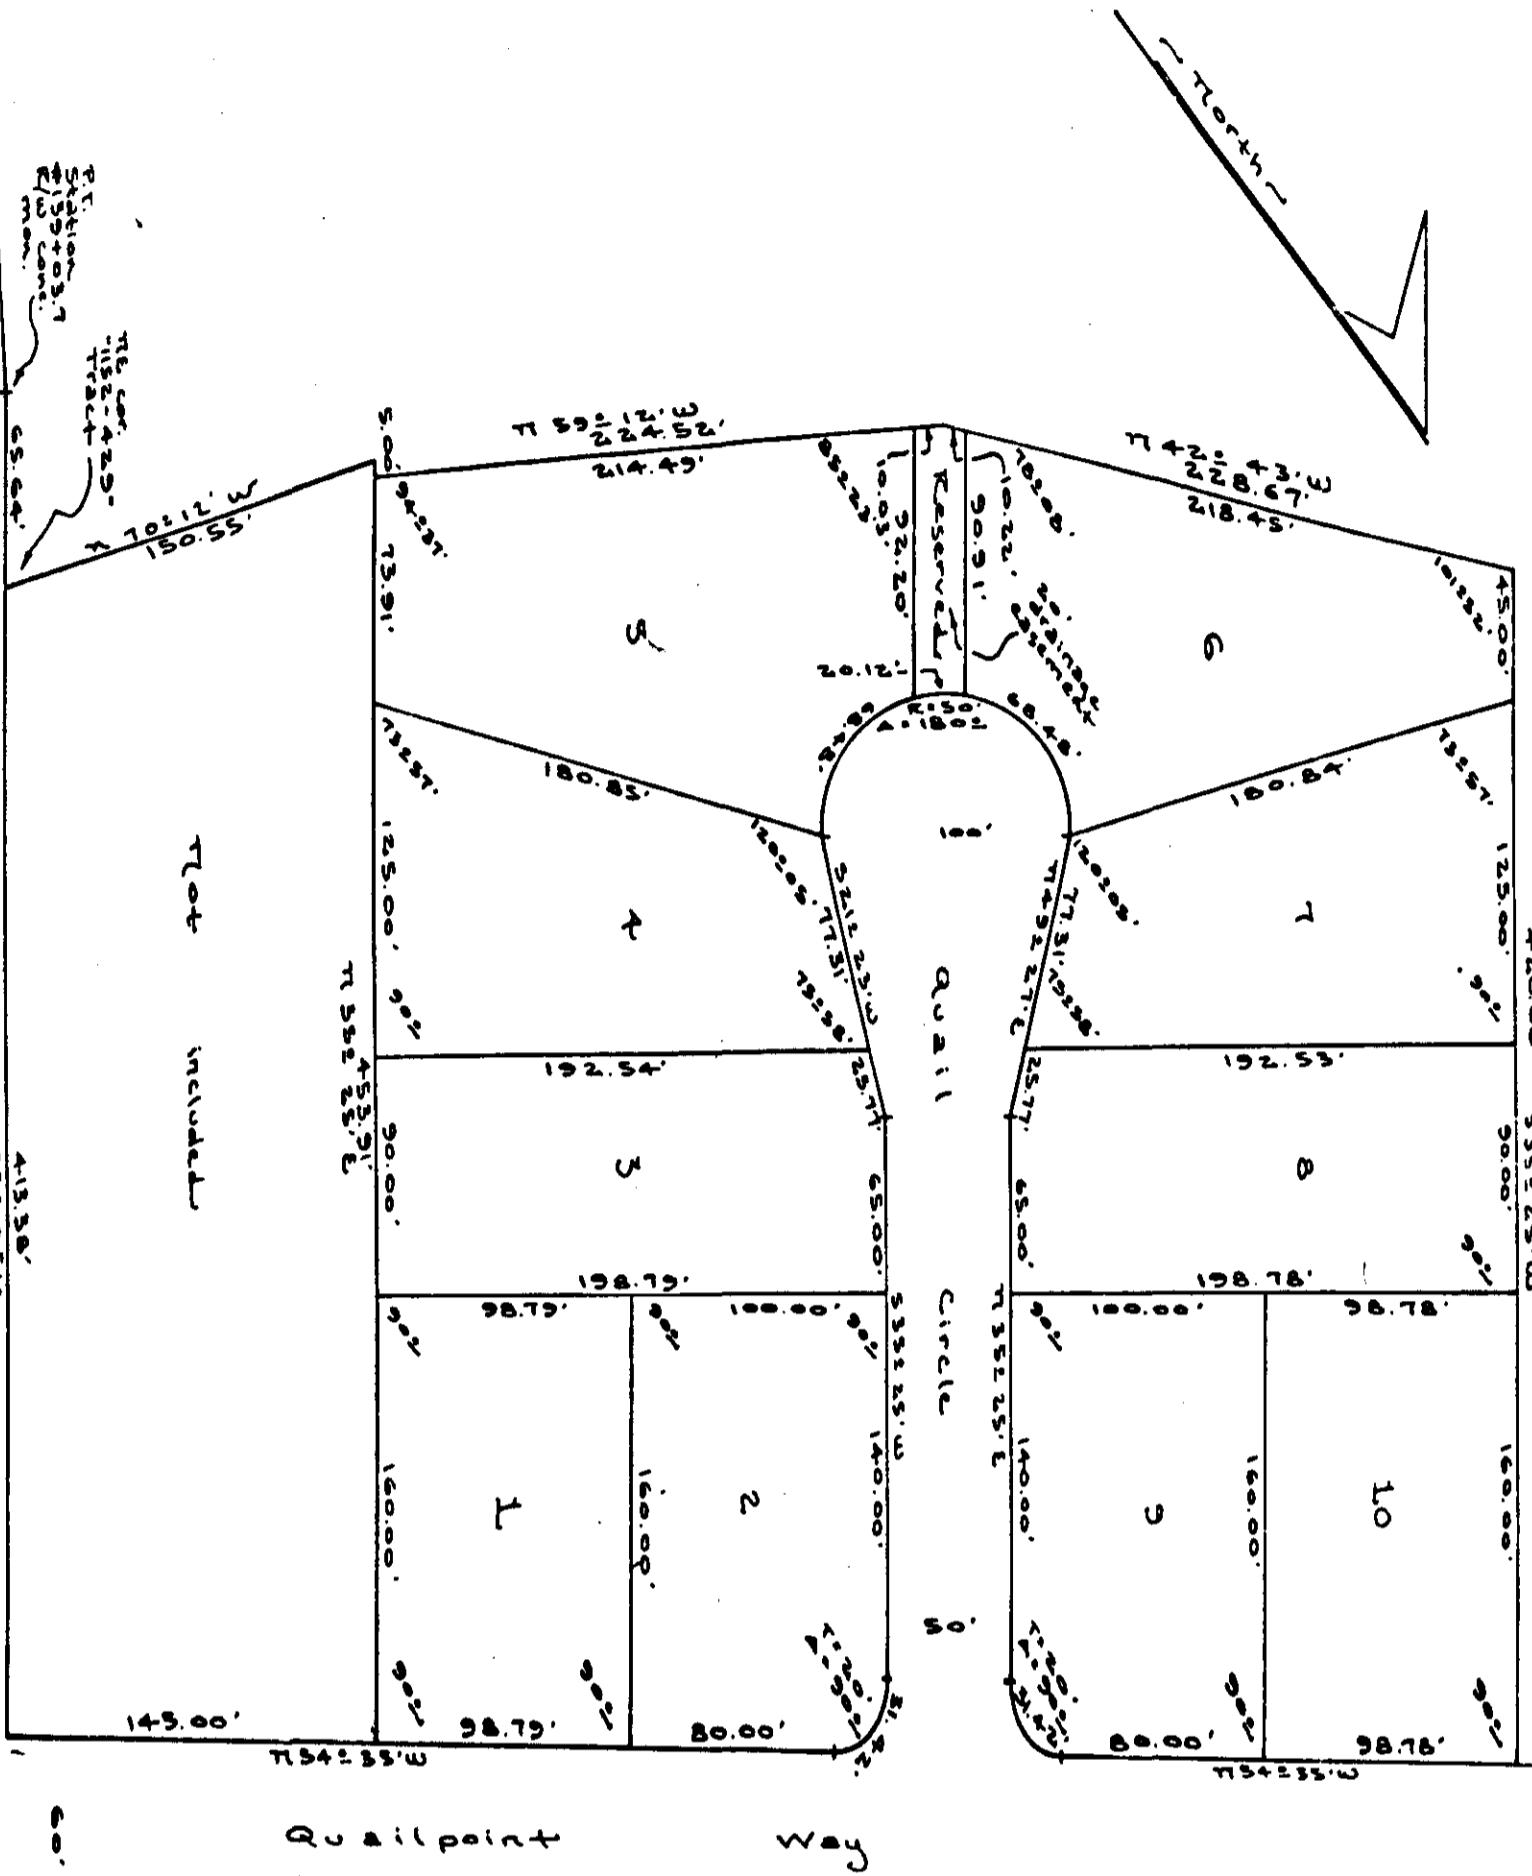

STATE OF ALABAMA:
COUNTY OF Etowah:
I, Robert H. Wiegman, a registered professional land
surveyor of Gainesville, Alabama, hereby certify that
the foregoing plan is a true and correct representation
of Survey and Subdivision of portions of the tract in
Section 15, Township 15 South, Range 6 East of the
Huntsville Meridian, Etowah County, Alabama,
as recorded on this day of July, 1980.
Robert H. Wiegman
Professional Land Surveyor

STATE OF ALABAMA:
COUNTY OF Etowah:
I, Robert H. Wiegman, a registered professional land
surveyor of Gainesville, Alabama, hereby certify that
the foregoing plan is a true and correct representation
of Survey and Subdivision of portions of the tract in
Section 15, Township 15 South, Range 6 East of the
Huntsville Meridian, Etowah County, Alabama,
as recorded on this day of July, 1980.
Robert H. Wiegman
Professional Land Surveyor

Date - July 31, 1980
Survey # 11408004
Owner - un

Arrowhead Associates
Surveyors & Land Planning Consultants
400 Duncan Street
Gainesville, Alabama 32643

Date - July 31, 1980
Survey # 11408004
Owner - un

Arrowhead Associates
Surveyors & Land Planning Consultants
400 Duncan Street
Gainesville, Alabama 32643