
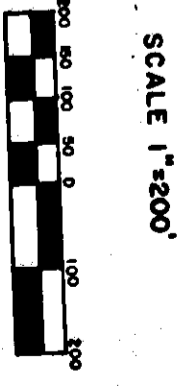


IVALEE ACRES SUBDIVISION

J. Pinc-96-799-1

96

VICINITY MAP

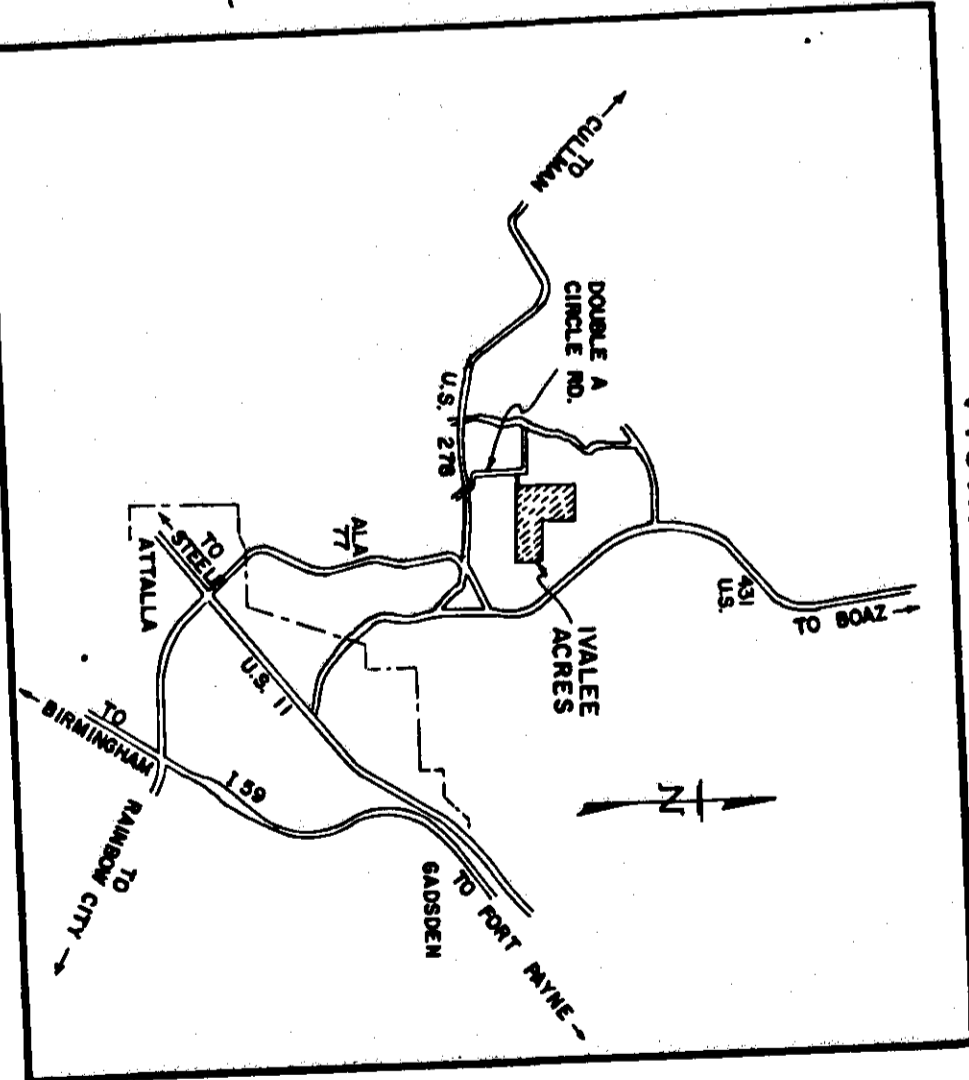

Centerline Curve Data Anna Drive


C1	R=205.01 A=62°48'33" T=137.78 L=242.62	C5	R=574.48 A=13°29' T=67.91 L=135.20
C2	R=320.19 A=16°52' T=47.47 L=94.26	C6	R=305.83 A=15°29'05" T=65.33 L=94.26
C3	R=153.28 A=35°08'20" T=48.53 L=94.00	C7	R=119.53 A=60°29'33" T=69.70 L=126.20
C4	R=384.88 A=16°38'30" T=111.00 L=111.00		

Centerline Curve Data Laura Road

C8	R=159.59 A=43°36'40" T=122.40 L=212.40	C10	R=173.36 A=11°27'35" T=65.61 L=125.44
C9	R=115.97 A=43°45'20" T=46.57 L=88.56	C11	R=3168.17 A=1°48'30" T=50.00 L=99.99

SE 1/4 NE 1/4
SEC. 29 TR 11 S R-5-E

PAVED COUNTY ROAD
ANNA DRIVE
N89°28'50"W - 741.44

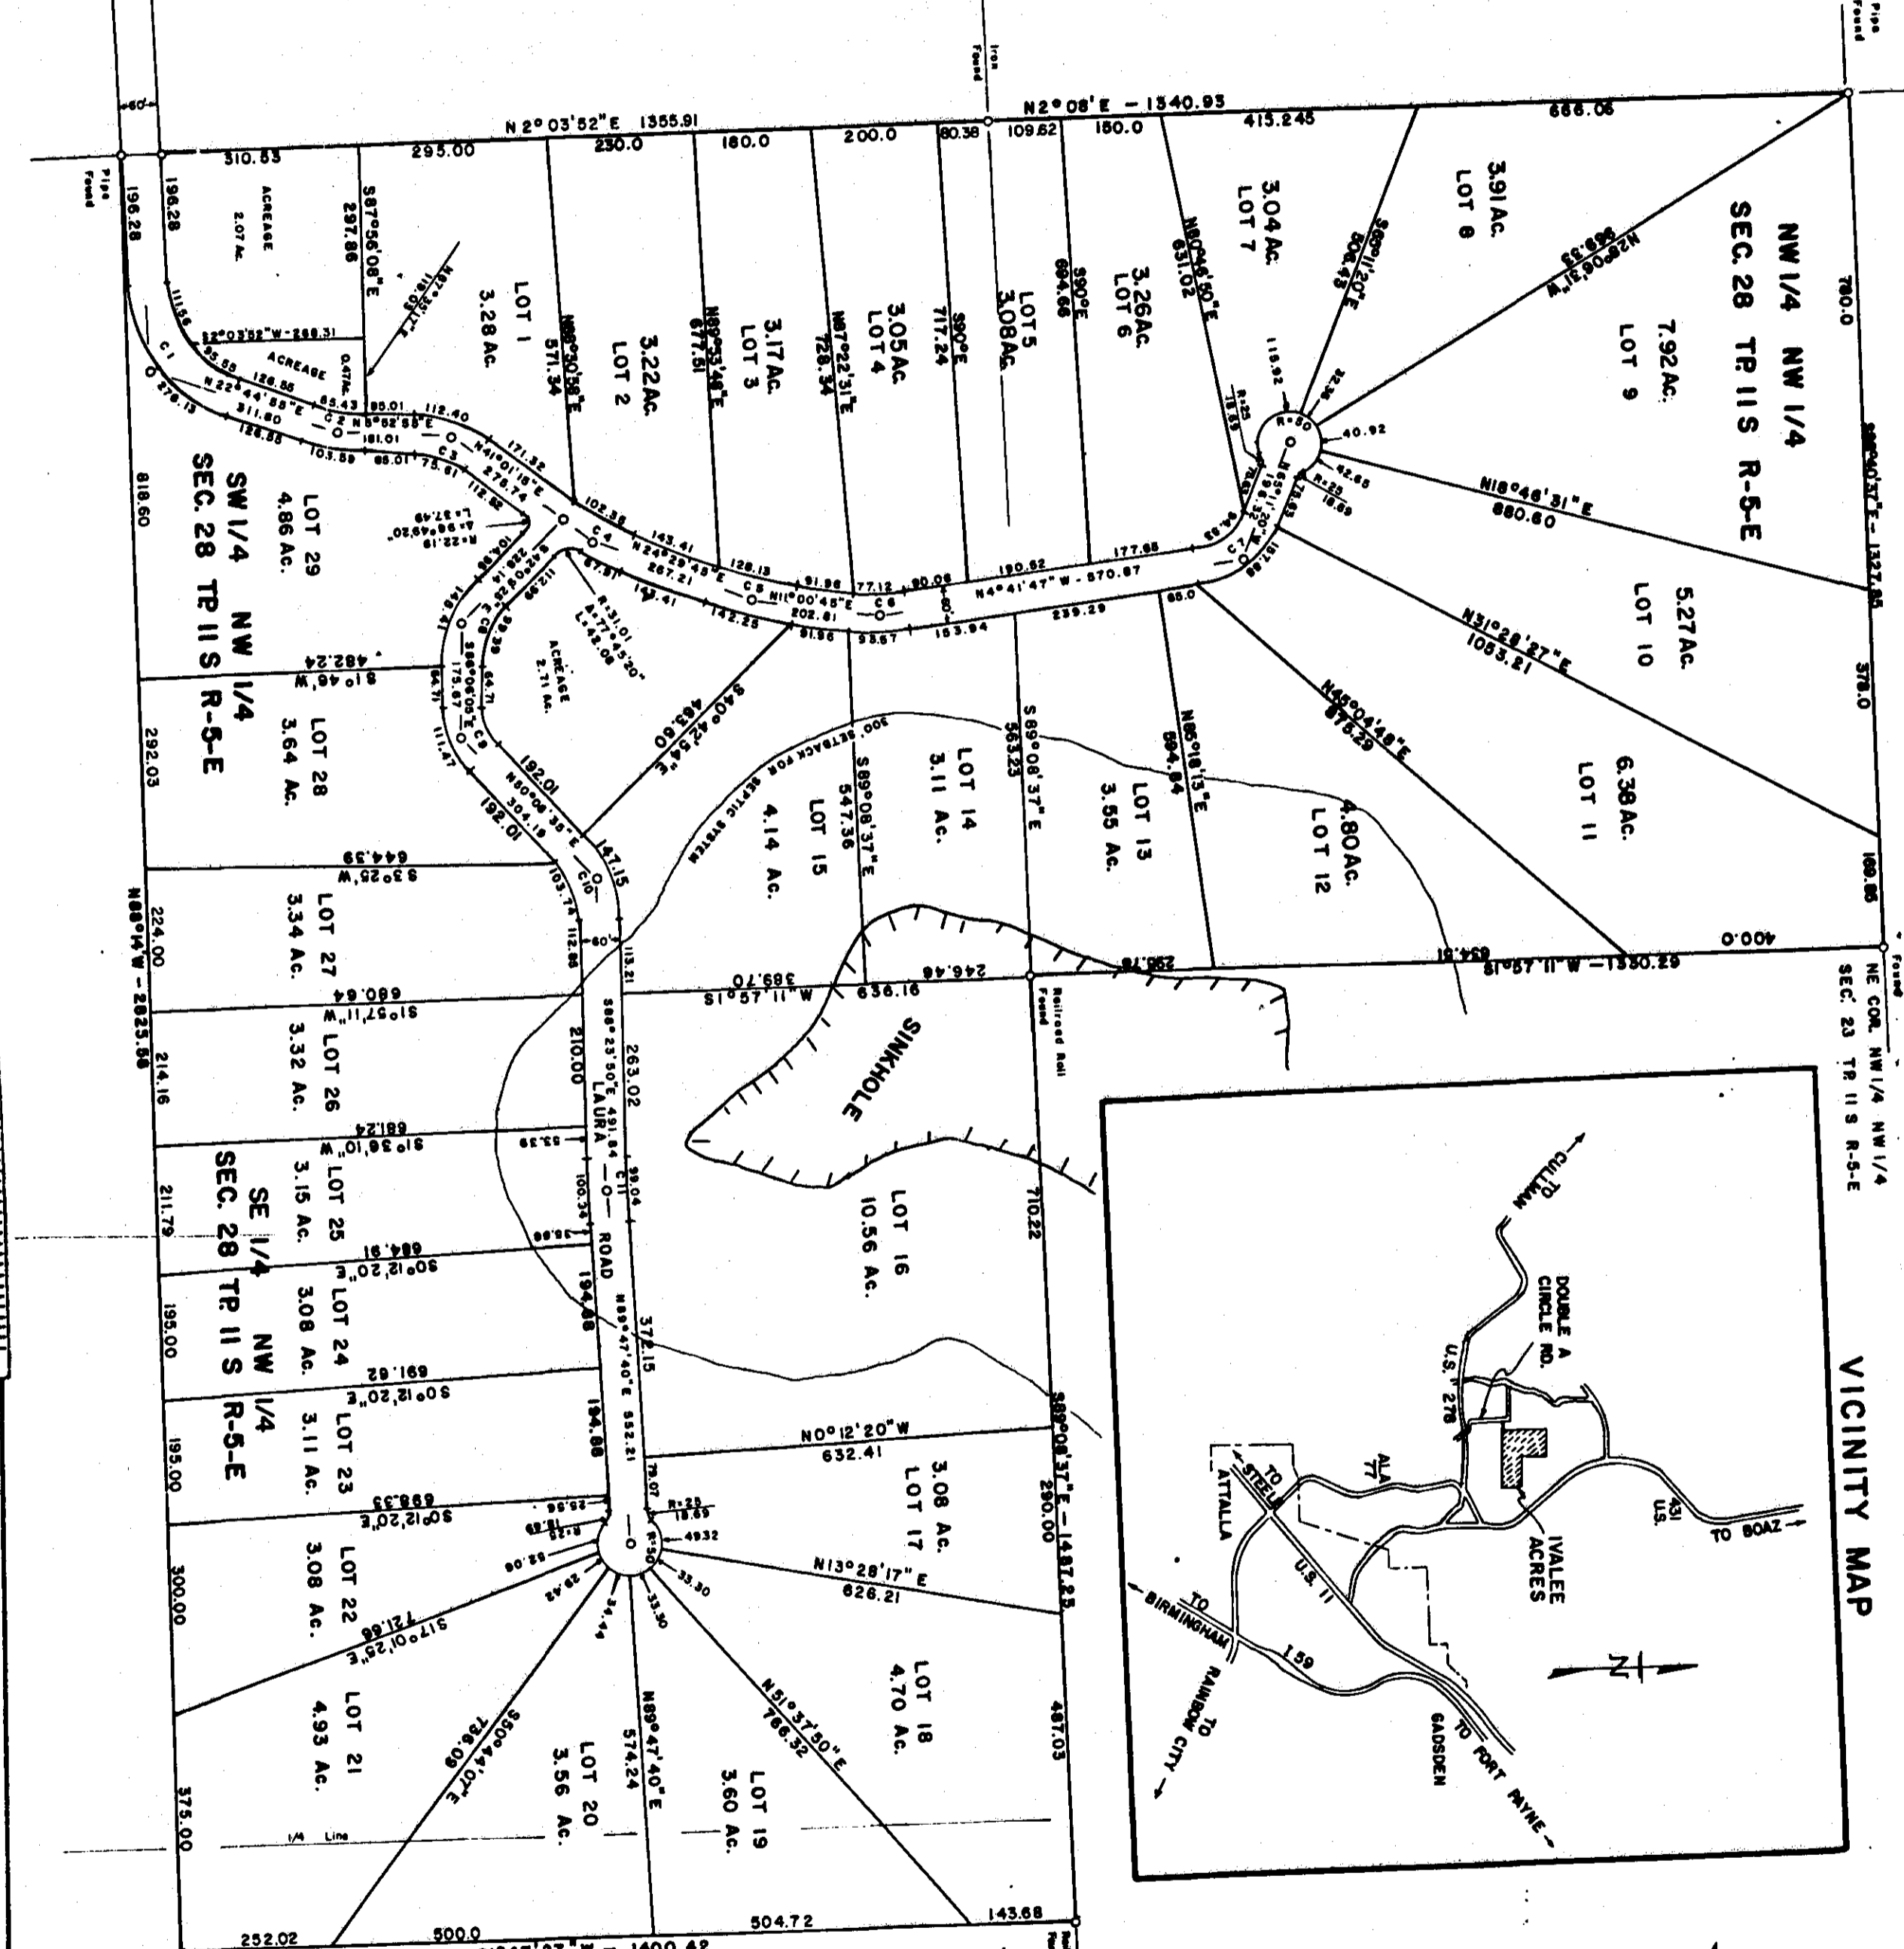

SW 1/4 NE 1/4
SEC. 29 TR 11 S
R-5-E

SHEET 1 OF 2