


### Hickory Branch Subdivision

A REARRANGEMENT OF A PORTION OF PARCEL A, SIBERT PROPERTY, H-72 & 73  
 LOCATED IN THE S.W. 1/4 - S.W. 1/4, SECTION 1  
 AND THE S.E. 1/4 - S.E. 1/4, SECTION 2,  
 T-13-S, R-6-E, GLENCOE, ALABAMA

S-8837  
 92-3-30  
 1"=100'

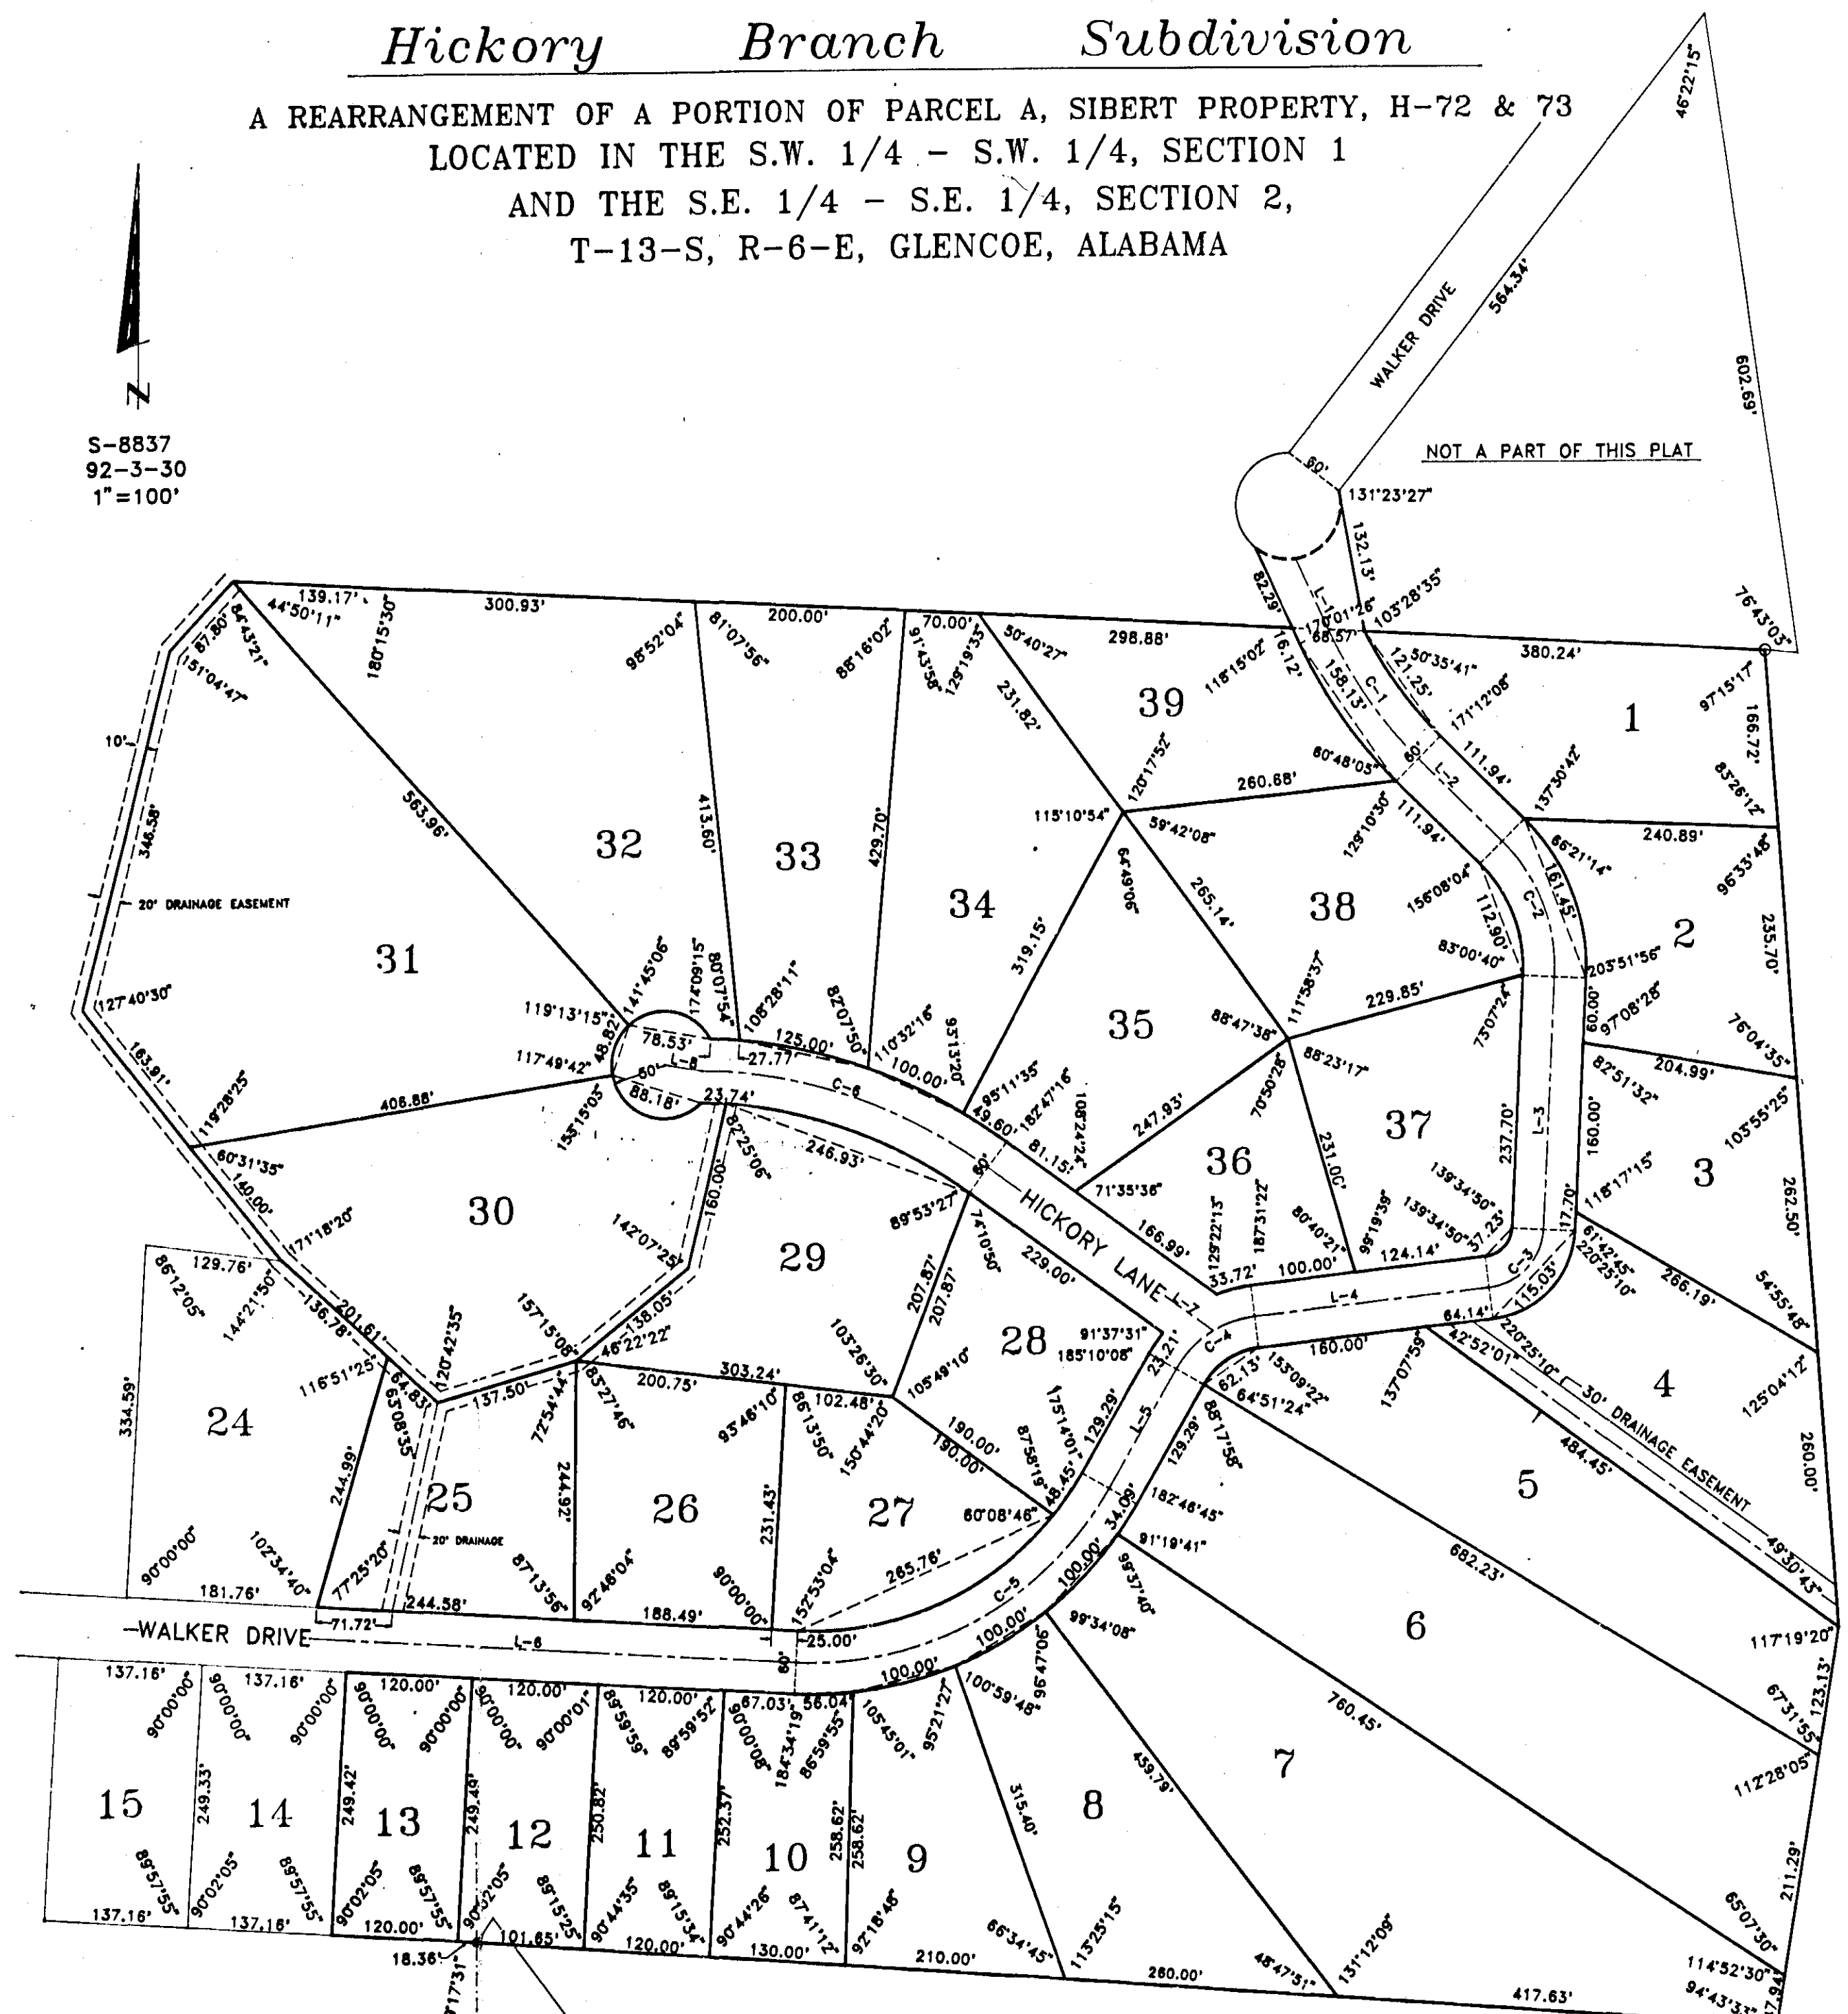

NOT A PART OF THIS PLAT

CENTERLINE CURVE DATA

CURVE	ARC	DELTA	RADIUS	CHORD LENGTH	CHORD BEARING	TANGENT
C-1	148.48'	-19°57'09"	428.38'	147.73'	170°01'26"	75.00'
C-2	141.22'	47°43'51"	189.52'	137.17'	198°08'04"	75.00'
C-3	82.83'	80°50'20"	88.71'	78.13'	139°34'50"	80.00'
C-4	92.87'	-53°41'18"	88.80'	89.22'	193°09'22"	80.00'
C-5	357.84'	83°45'50"	321.54'	339.68'	148°07'08"	200.00'
C-6	292.15'	-34°52'53"	479.88'	287.88'	162°33'33"	150.76'

NOTE: ANY RESIDENTIAL OR OTHER STRUCTURE LOCATED ABOVE ELEVATION 760.0 WILL REQUIRE A BOOSTER PUMP TO HAVE ADEQUATE WATER PRESSURE.

LINE	DISTANCE	ANGLE	LINE	DISTANCE	ANGLE
L-1	72.78'		L-5	129.29'	153°09'23"
L-2	111.84'	170°01'26"	L-6	1328.49'	148°07'05"
L-3	237.70'	198°08'04"	L-7	286.34'	64°24'21"
L-4	224.14'	139°34'50"	L-8	38.10'	170°28'19"

LEGEND  
 ○ IRON PIN FOUND  
 ⊥ IRON PIN WITH CAP SET AT EACH LOT CORNER

Restrictive Covenants  
 Misc. Book 256 Page 204  
 Plat Book K Pages 4 & 5