


CARLISLE ACRES SUBDIVISION

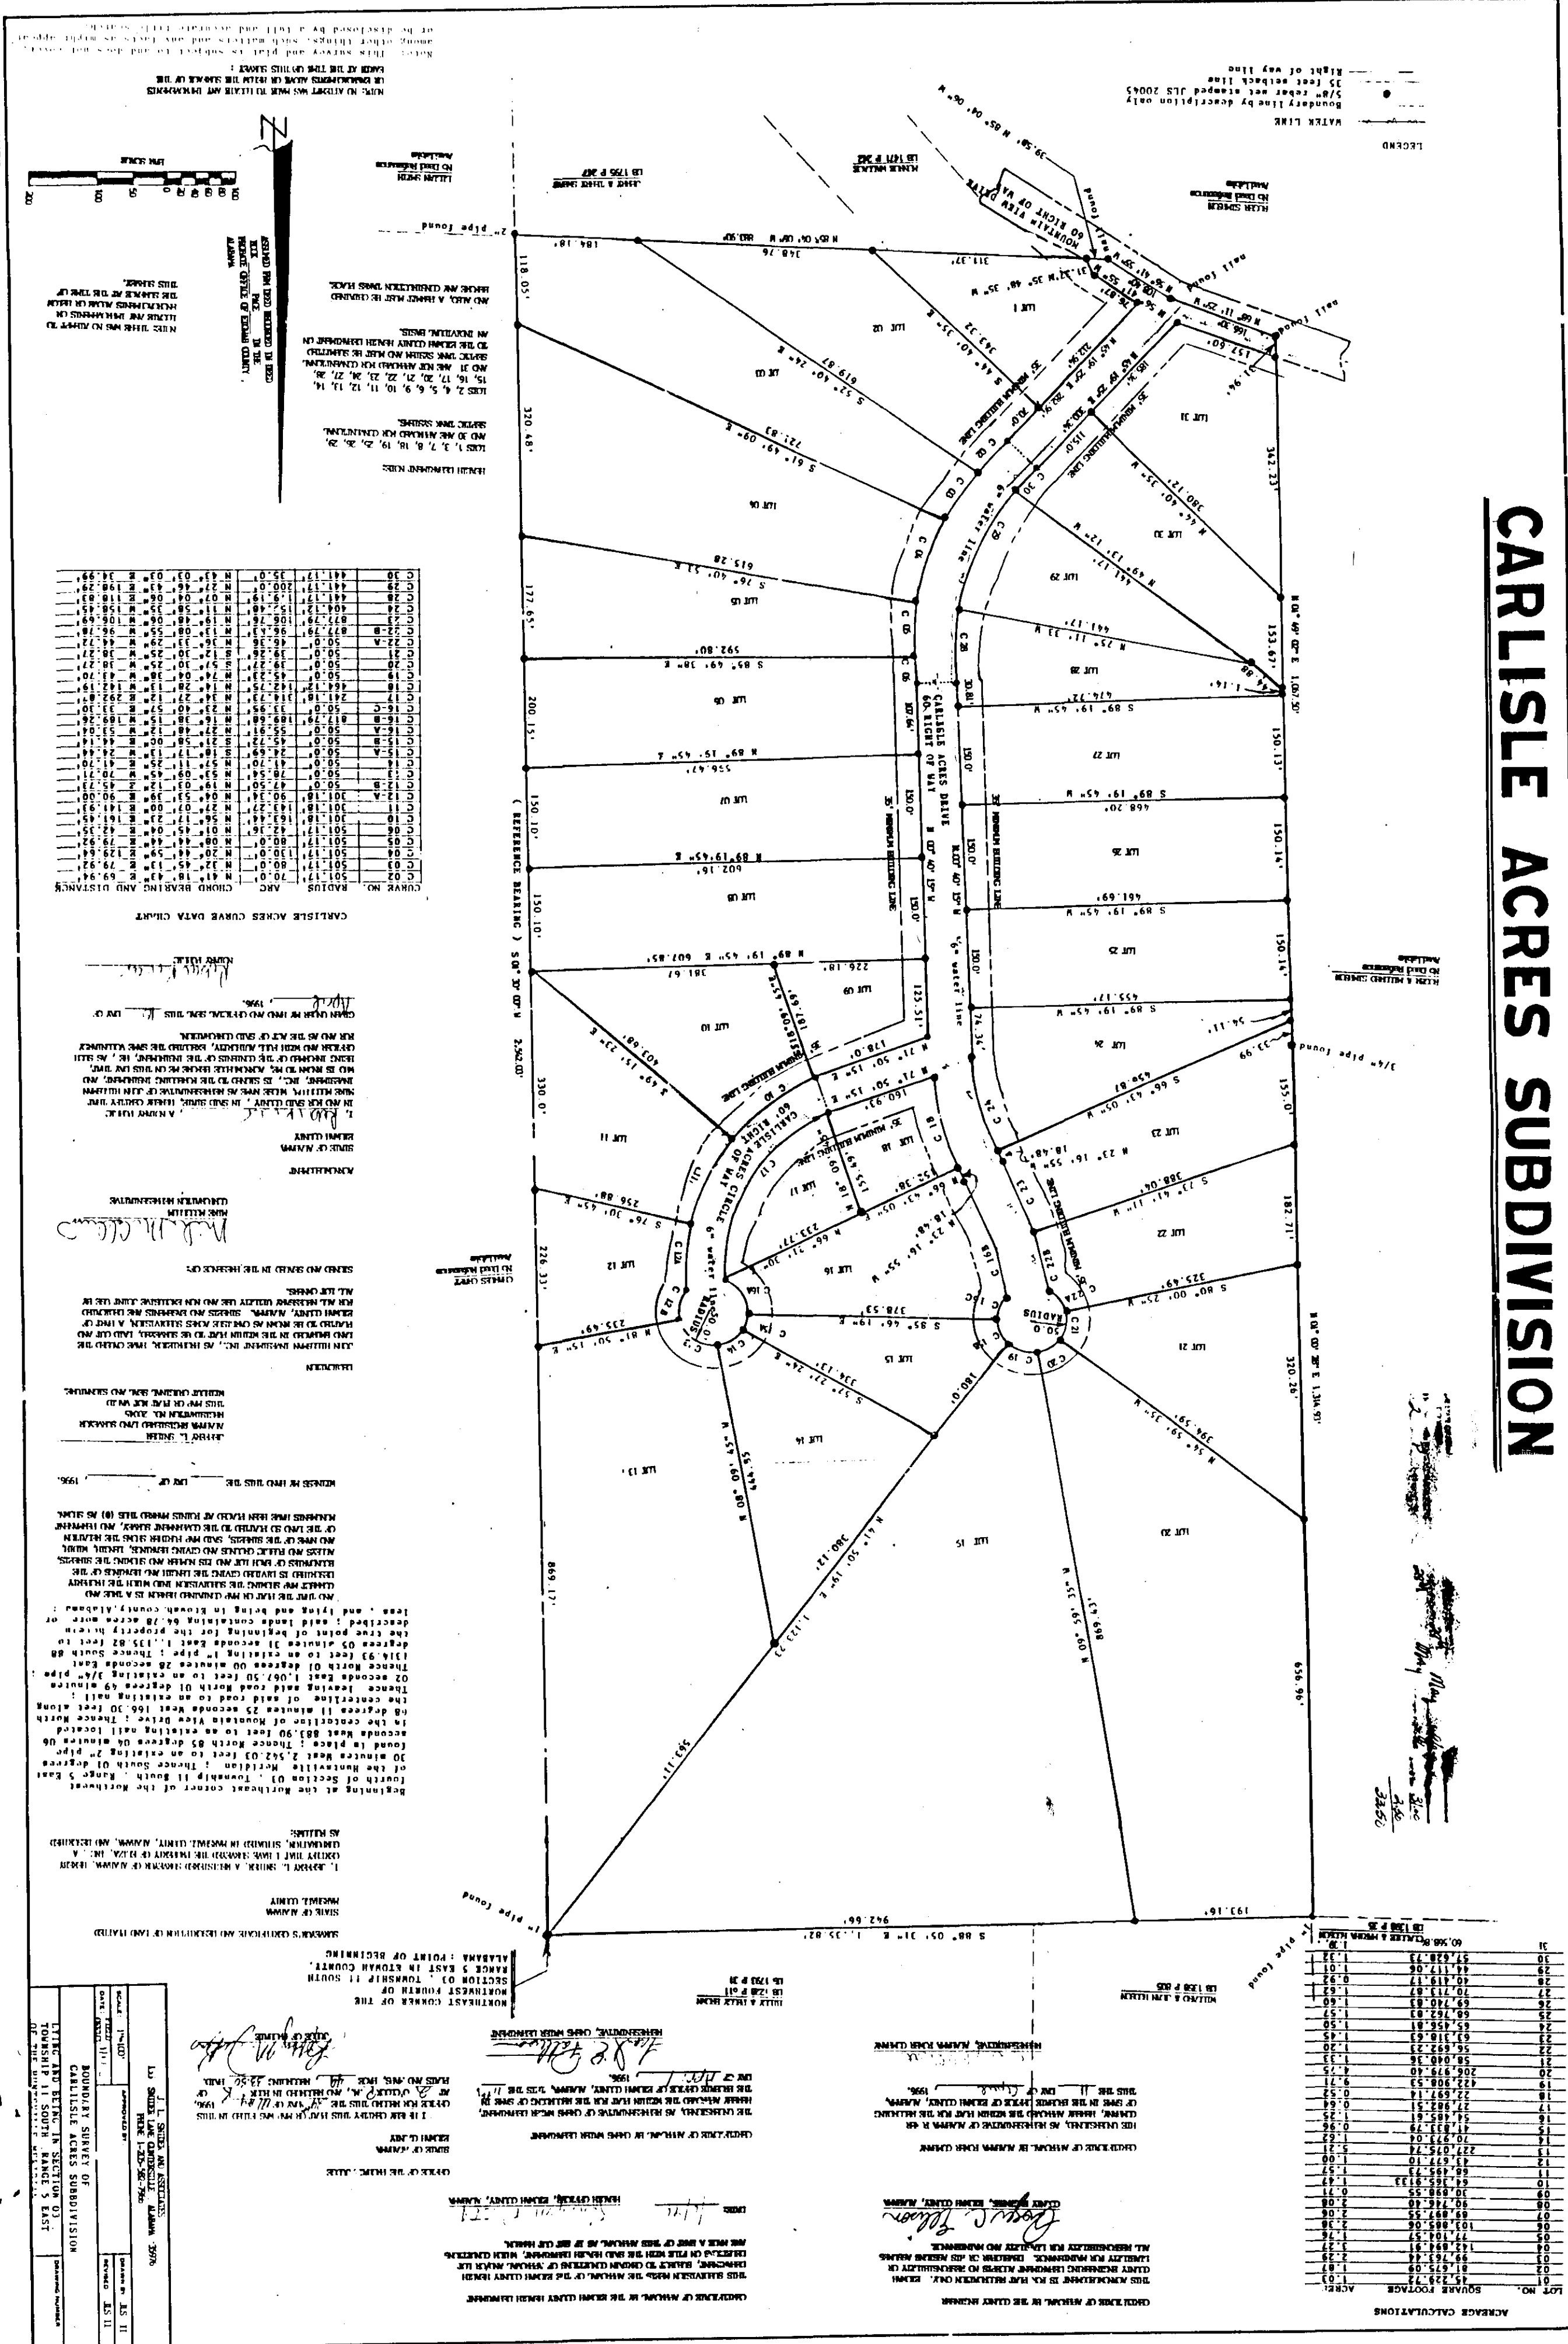

CARLISLE ACRES CURVE DATA CHART







AREA CALCULATIONS

Restrictions SCC
MHC-1998-4752

K-49

49